


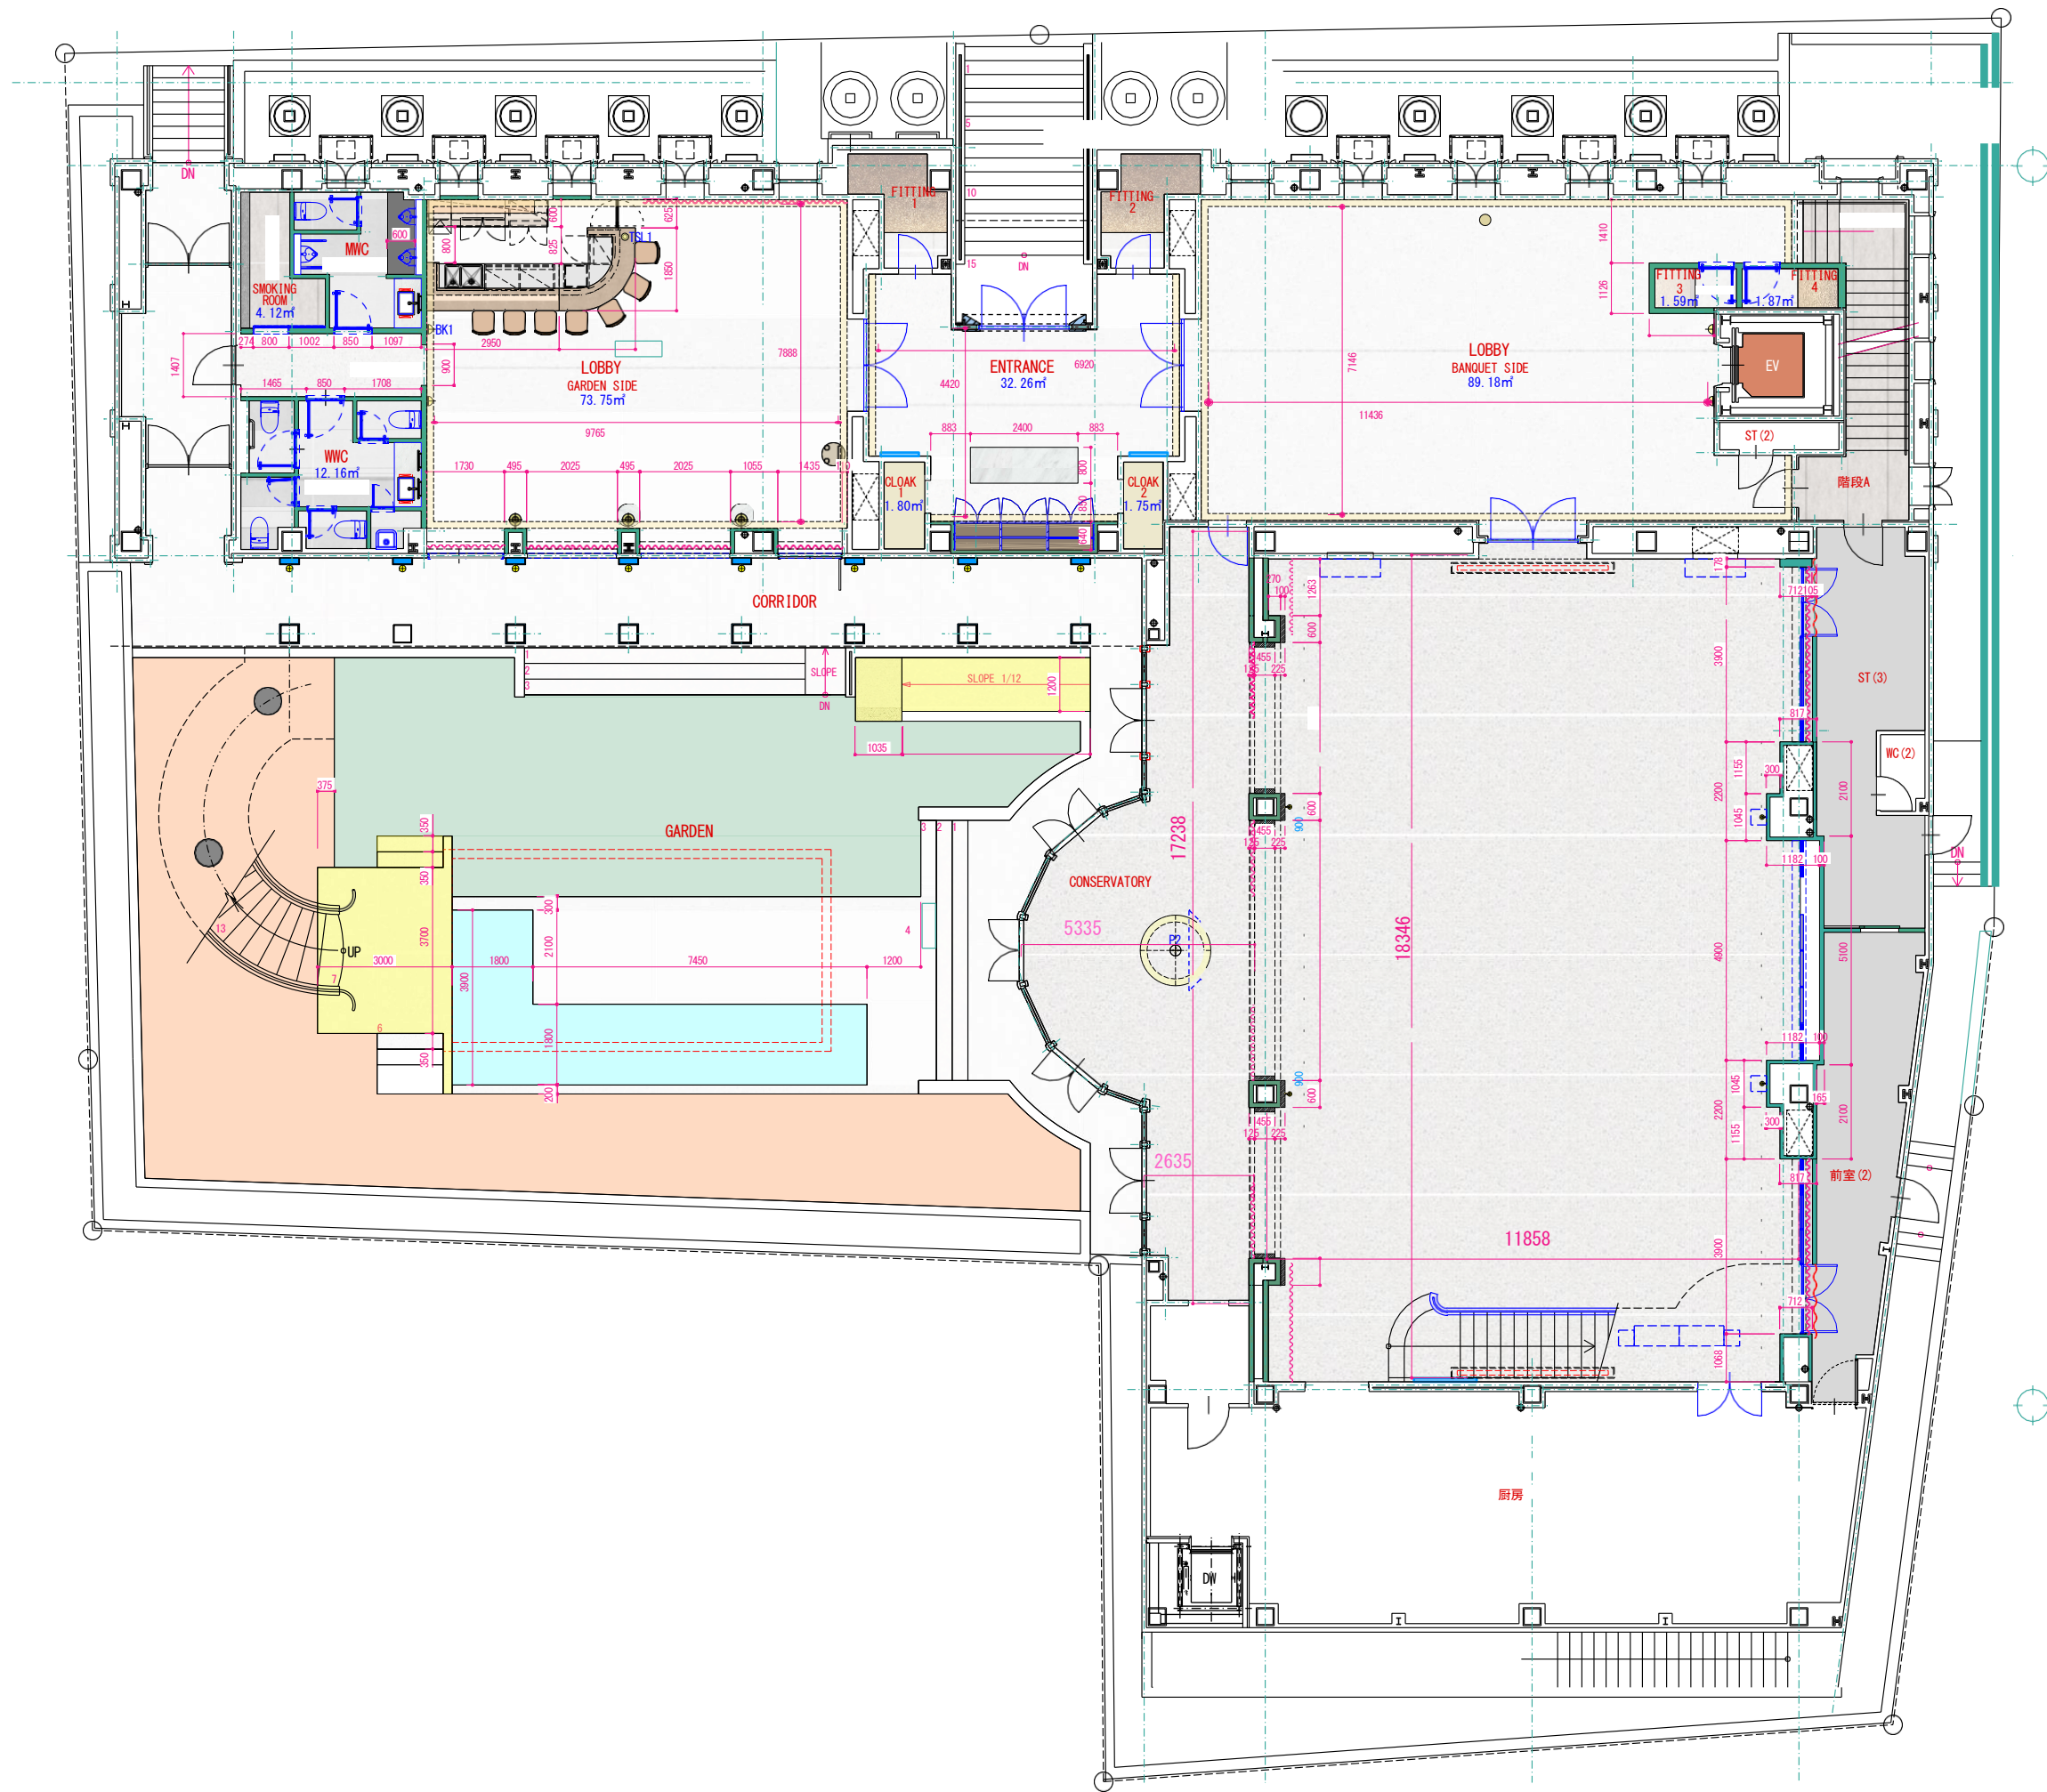

COMMENT

PROJECT

TITLE

NEEDS青山 1F 平面图

SCALE
1/150 (A3)

DATE
24.12.22

NO.
A08

